


HORISO SVB 100 N

TOP FIX Horiso PELMET/FASCIA

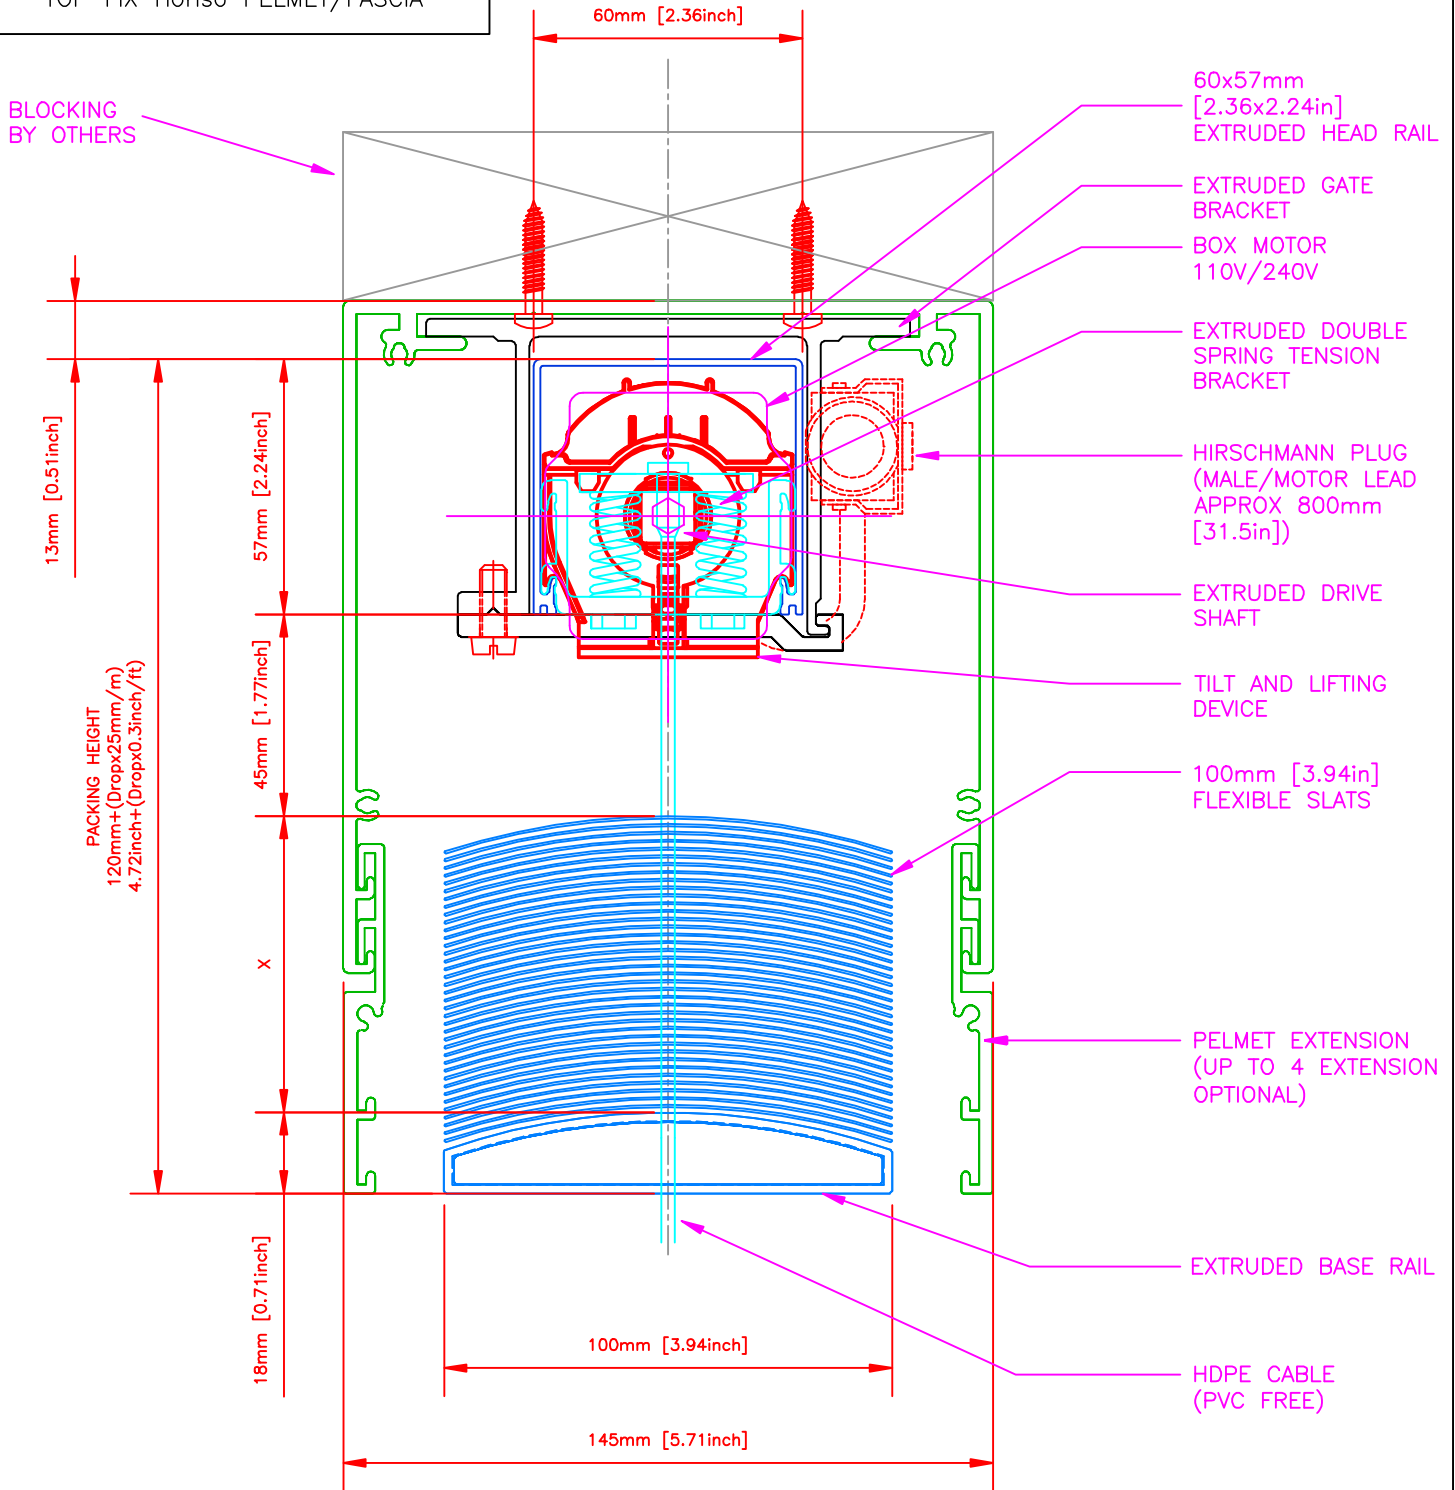

INSATALLATION CONDITION:
TOP FIX Horiso PELMET/FASCIA

BLIND TYPE
Horiso SVB 100 N

horiso

www.horiso.com

REV	DESCRIPTION	DATE	APPROVED
A	INITIAL DRAWING	08/02/12	NK

DRAWN:

APPROVED SIGNATURE

SIZE:	FSCM NO:	DWG NO: 20120207-2-1-IMP	REV A
SCALE:	DATE: 08/02/12	SHEET	

T: 1(888)556-8676