


# HORISO SVB 80 N

TOP FIX Horiso PELMET/FASCIA

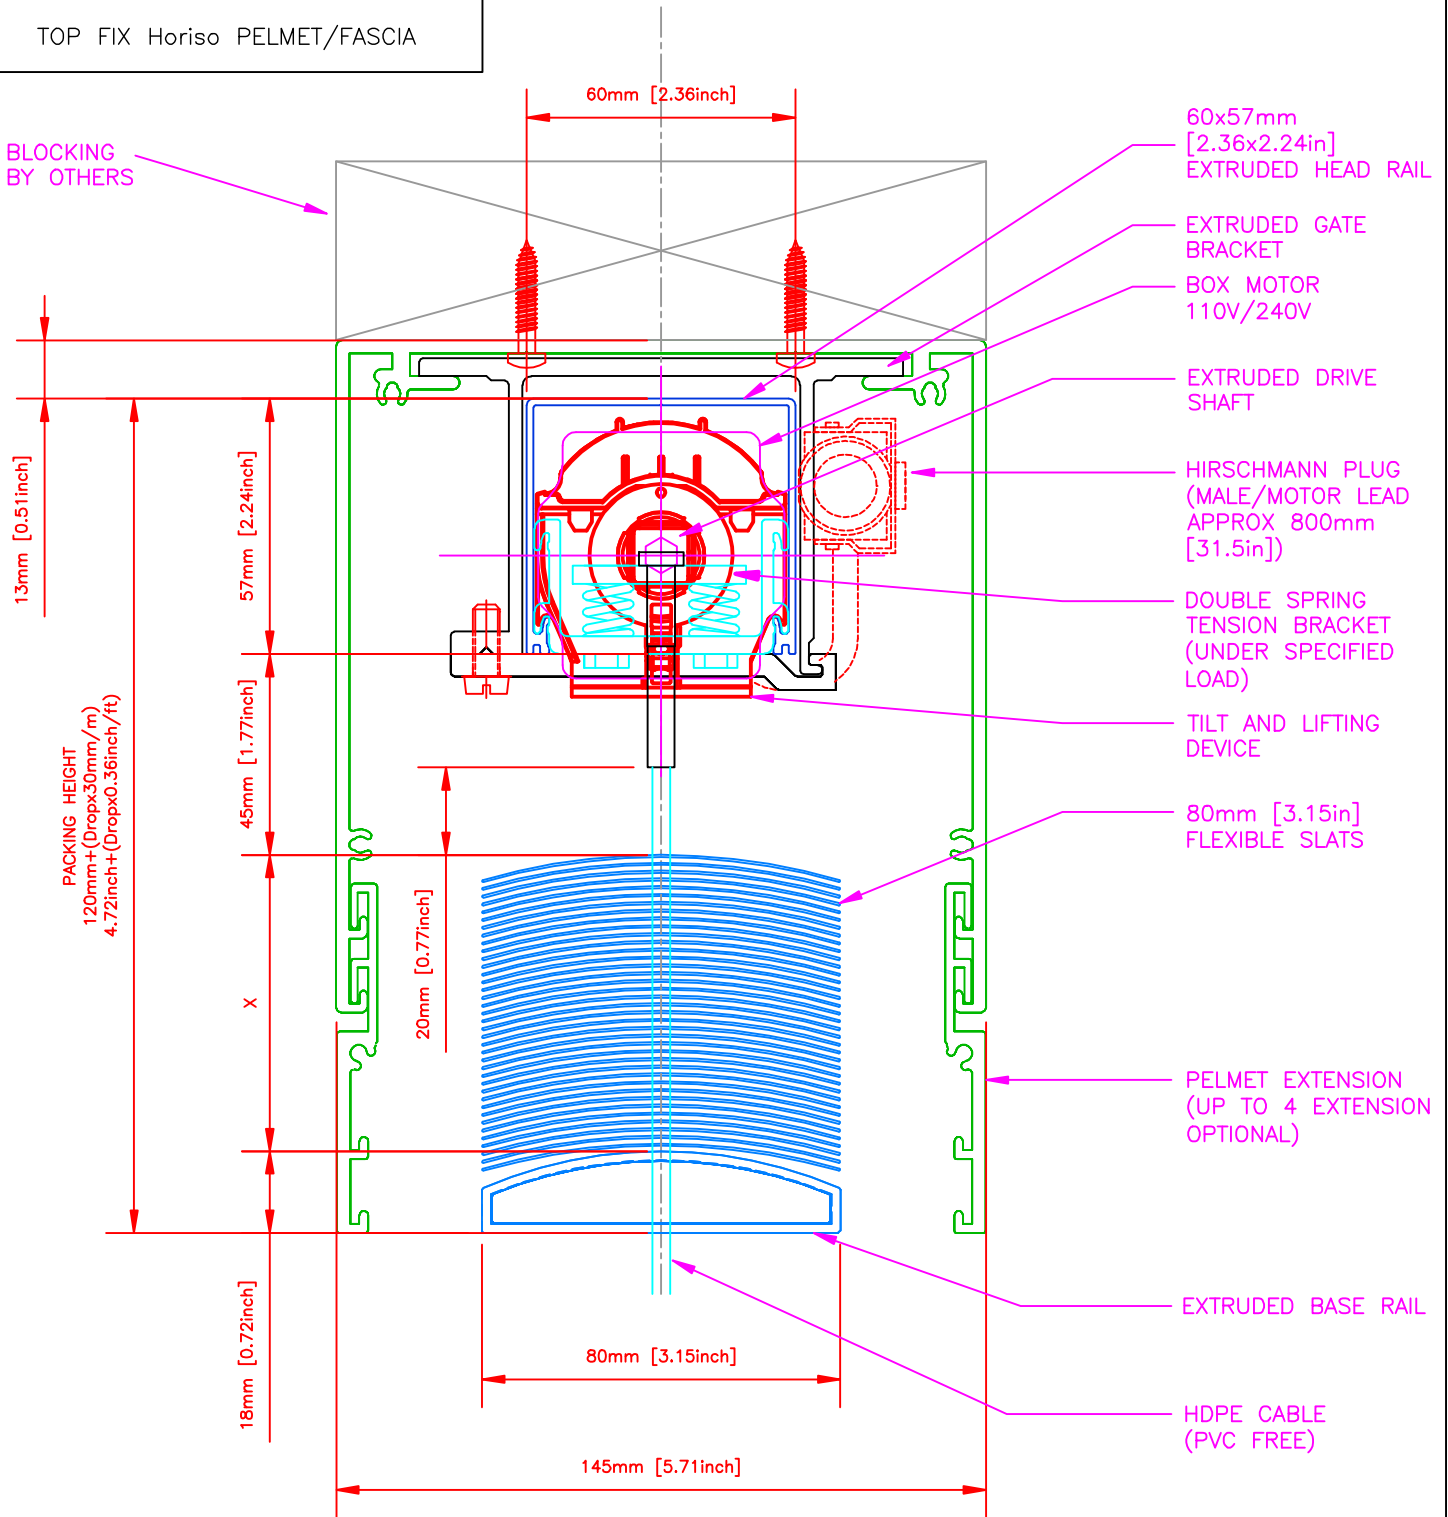

INSATALLATION CONDITION:  
TOP FIX Horiso PELMET/FASCIA

BLIND TYPE  
Horiso SVB 80 N

**horiso**

www.horiso.com

REV	DESCRIPTION	DATE	APPROVED
A	INITIAL DRAWING	07/02/12	NK
B	UNDER SPECIFIED LOAD	31/08/12	NK

DRAWN:

APPROVED SIGNATURE

SIZE:	FSCM NO:	DWG NO: 20120207-1-1-IMP	REV B
SCALE:	DATE: 31/08/12	SHEET	

T: 1(888)556-8676